


MAIN ENTRANCE BY NIGHT

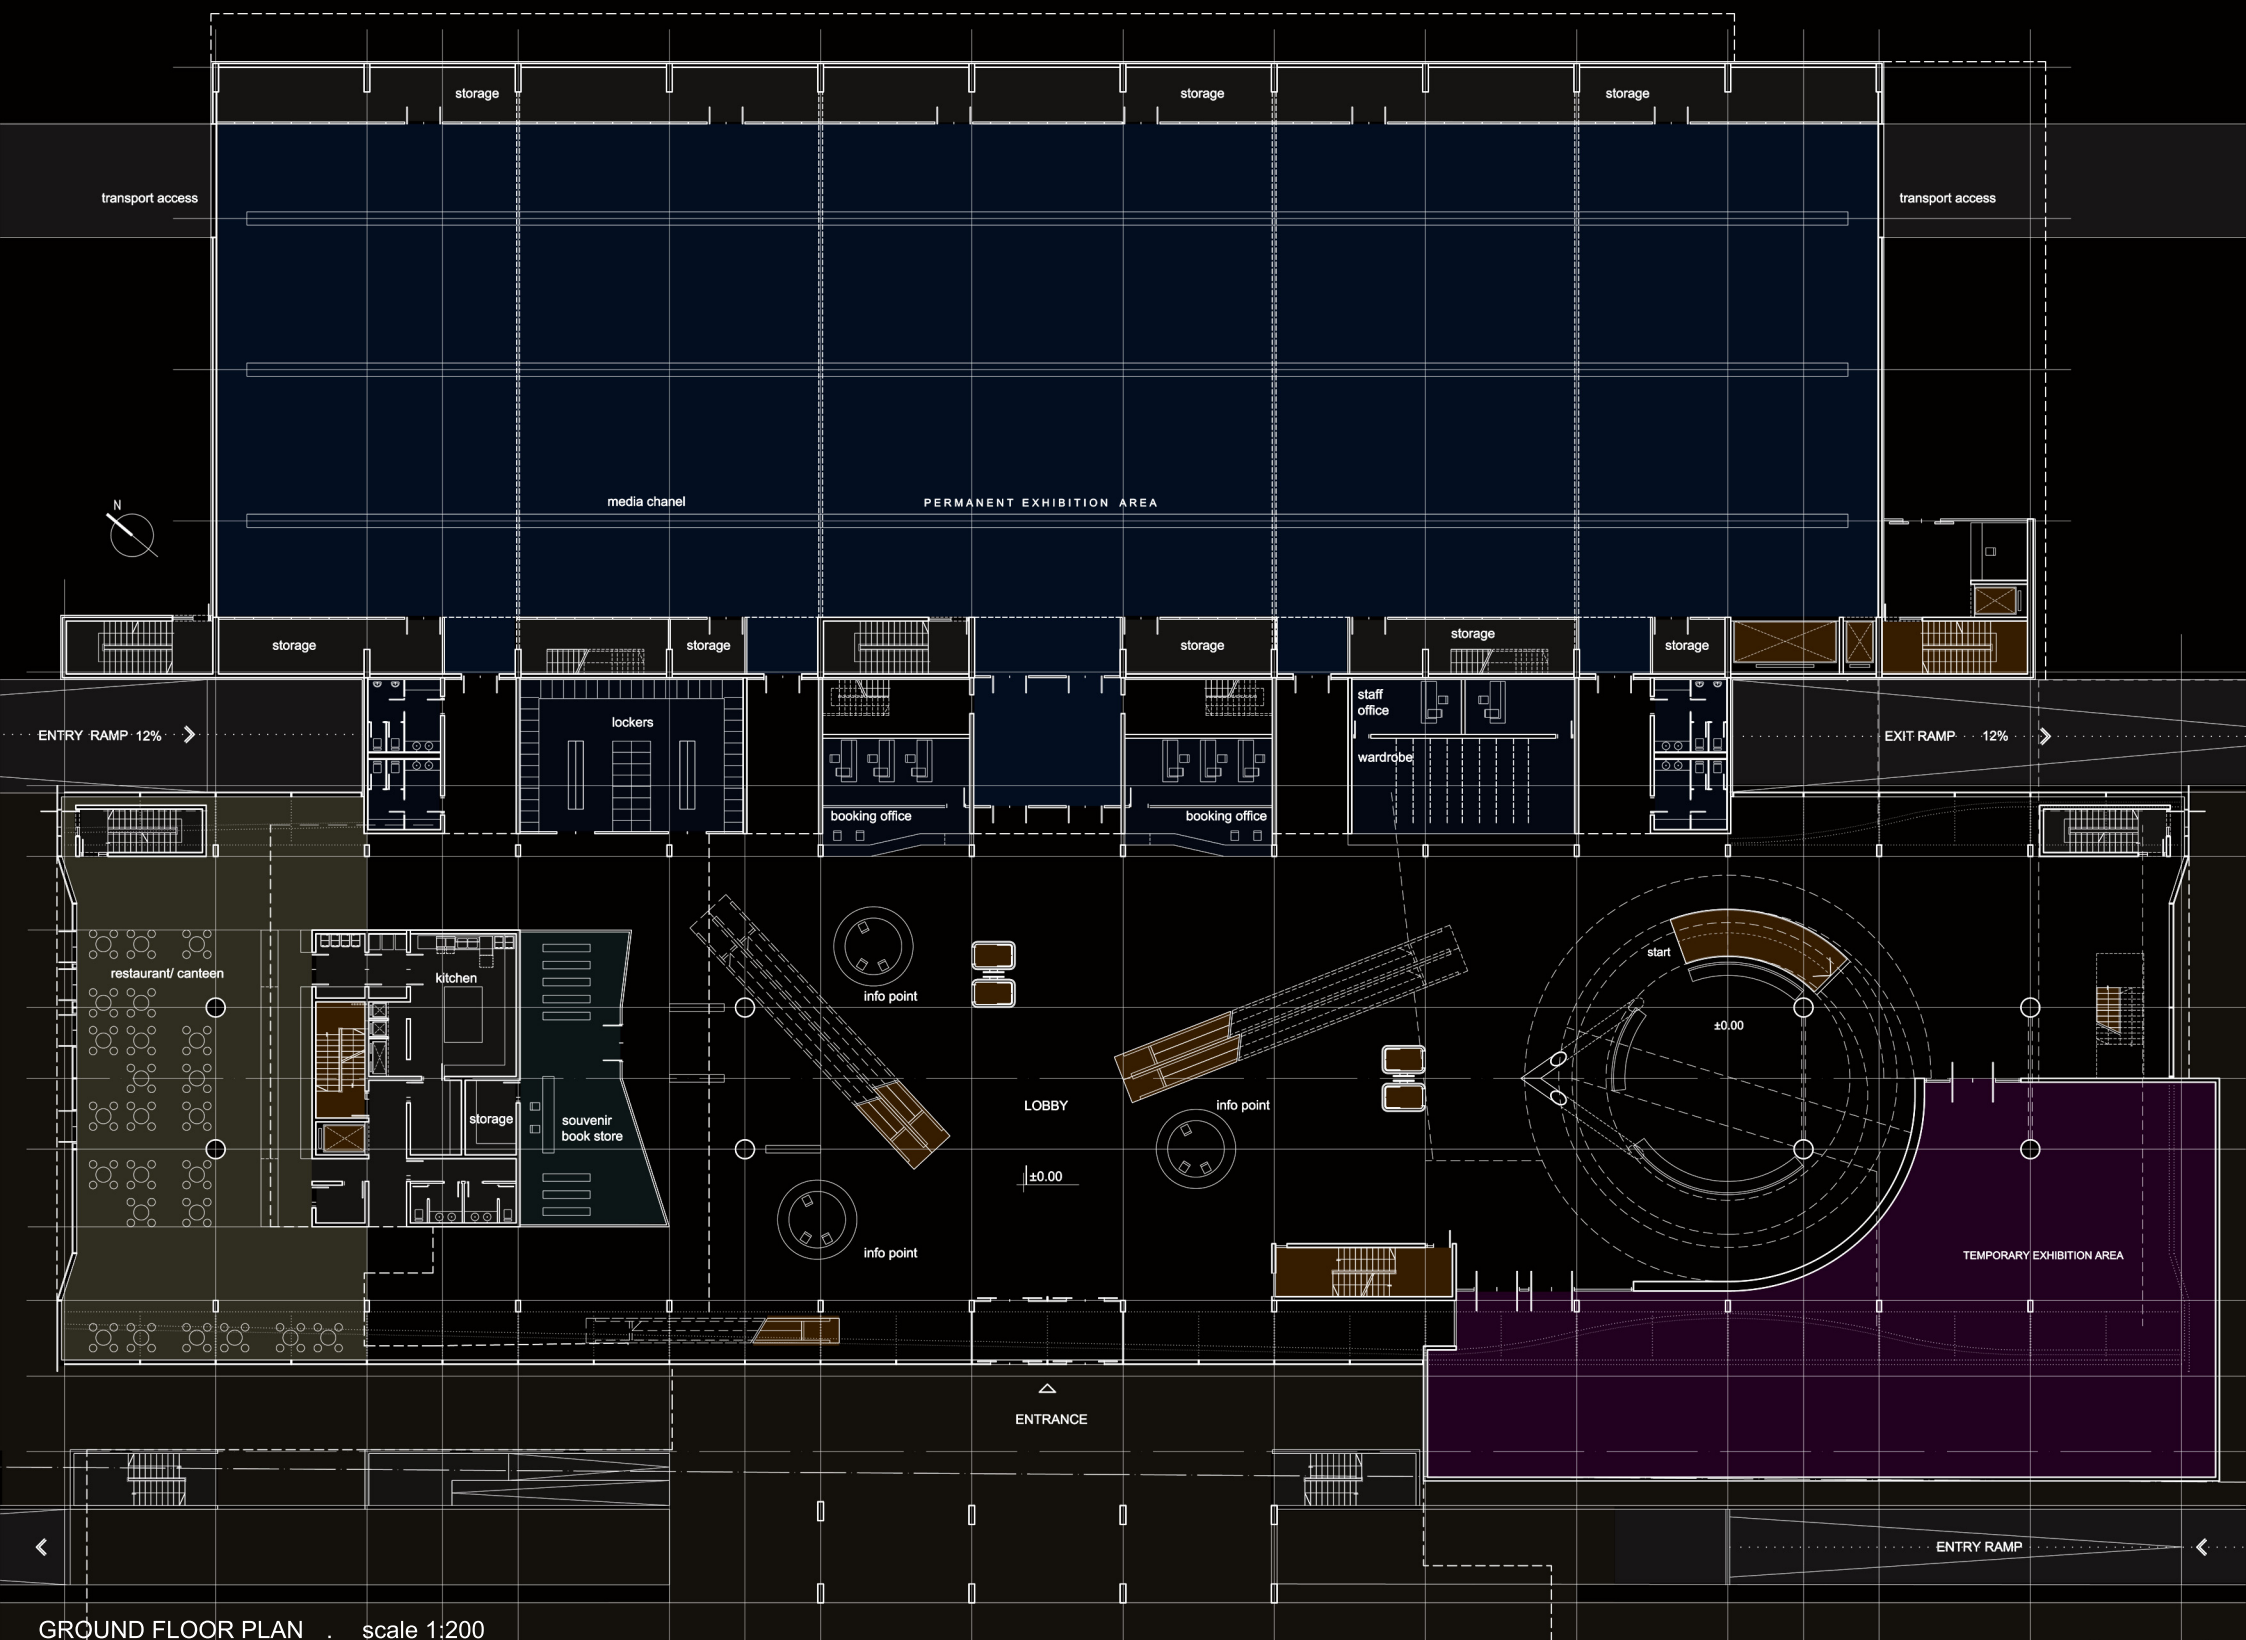

GROUND FLOOR PLAN . scale 1:200