



CROSS SECTION . scale 1:200

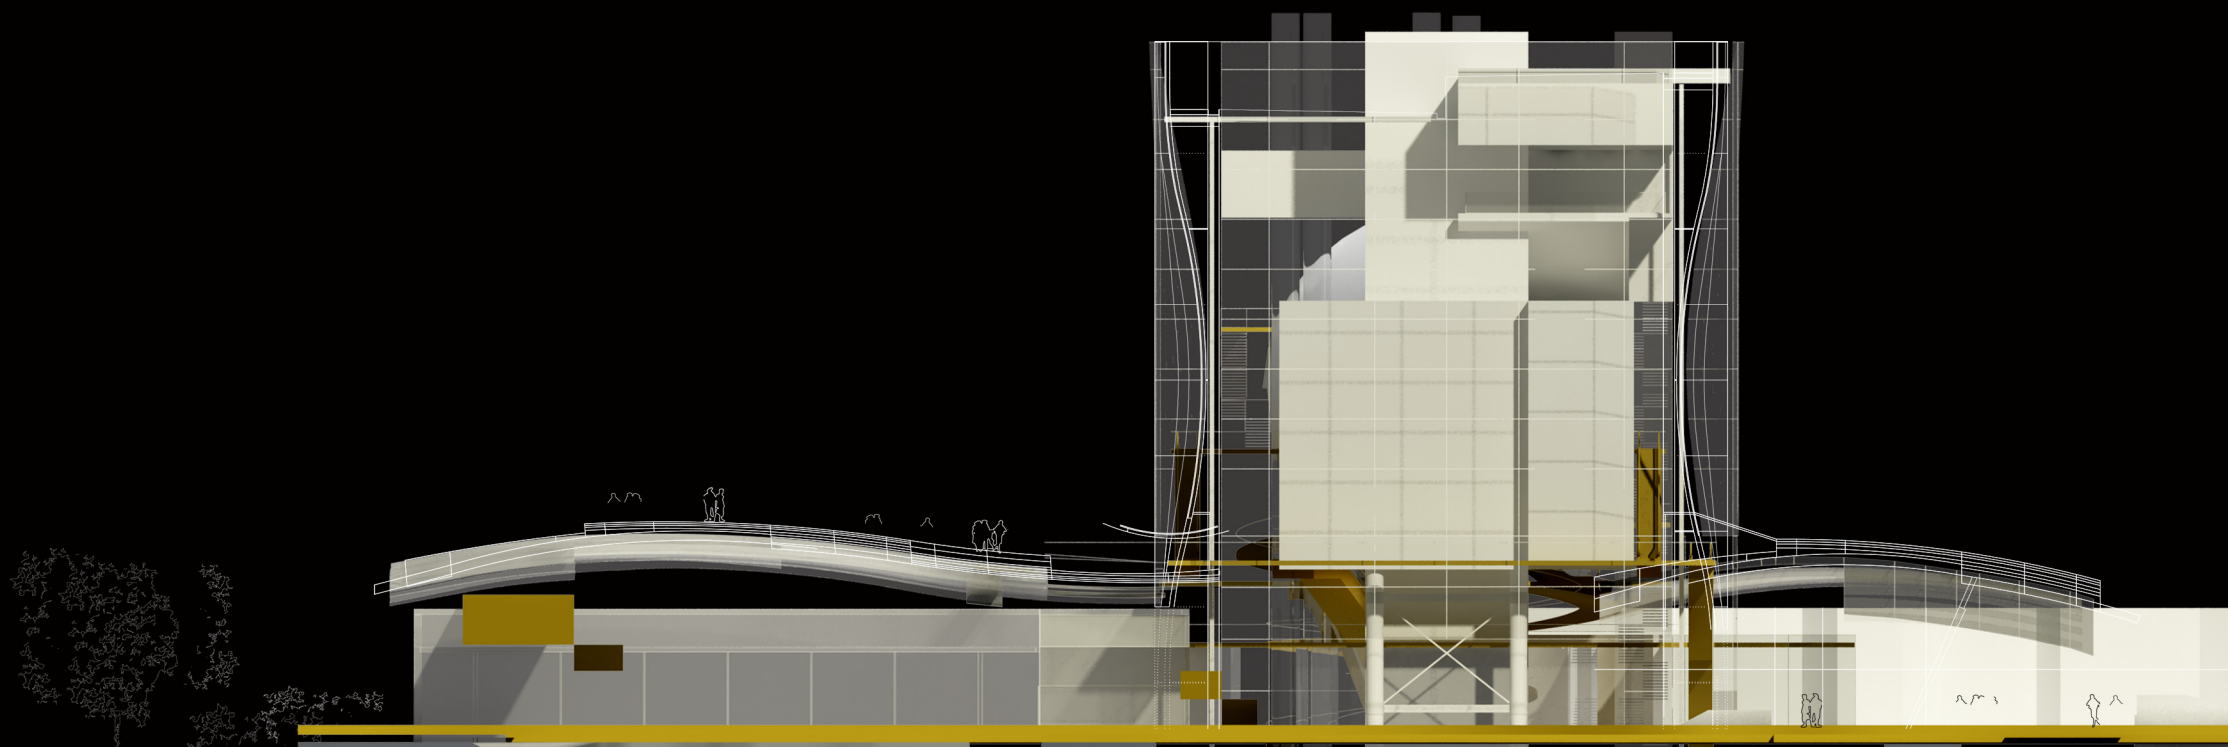

ELEVATION 3 . VIEW FROM BOULEVARD OF ART . scale 1:200

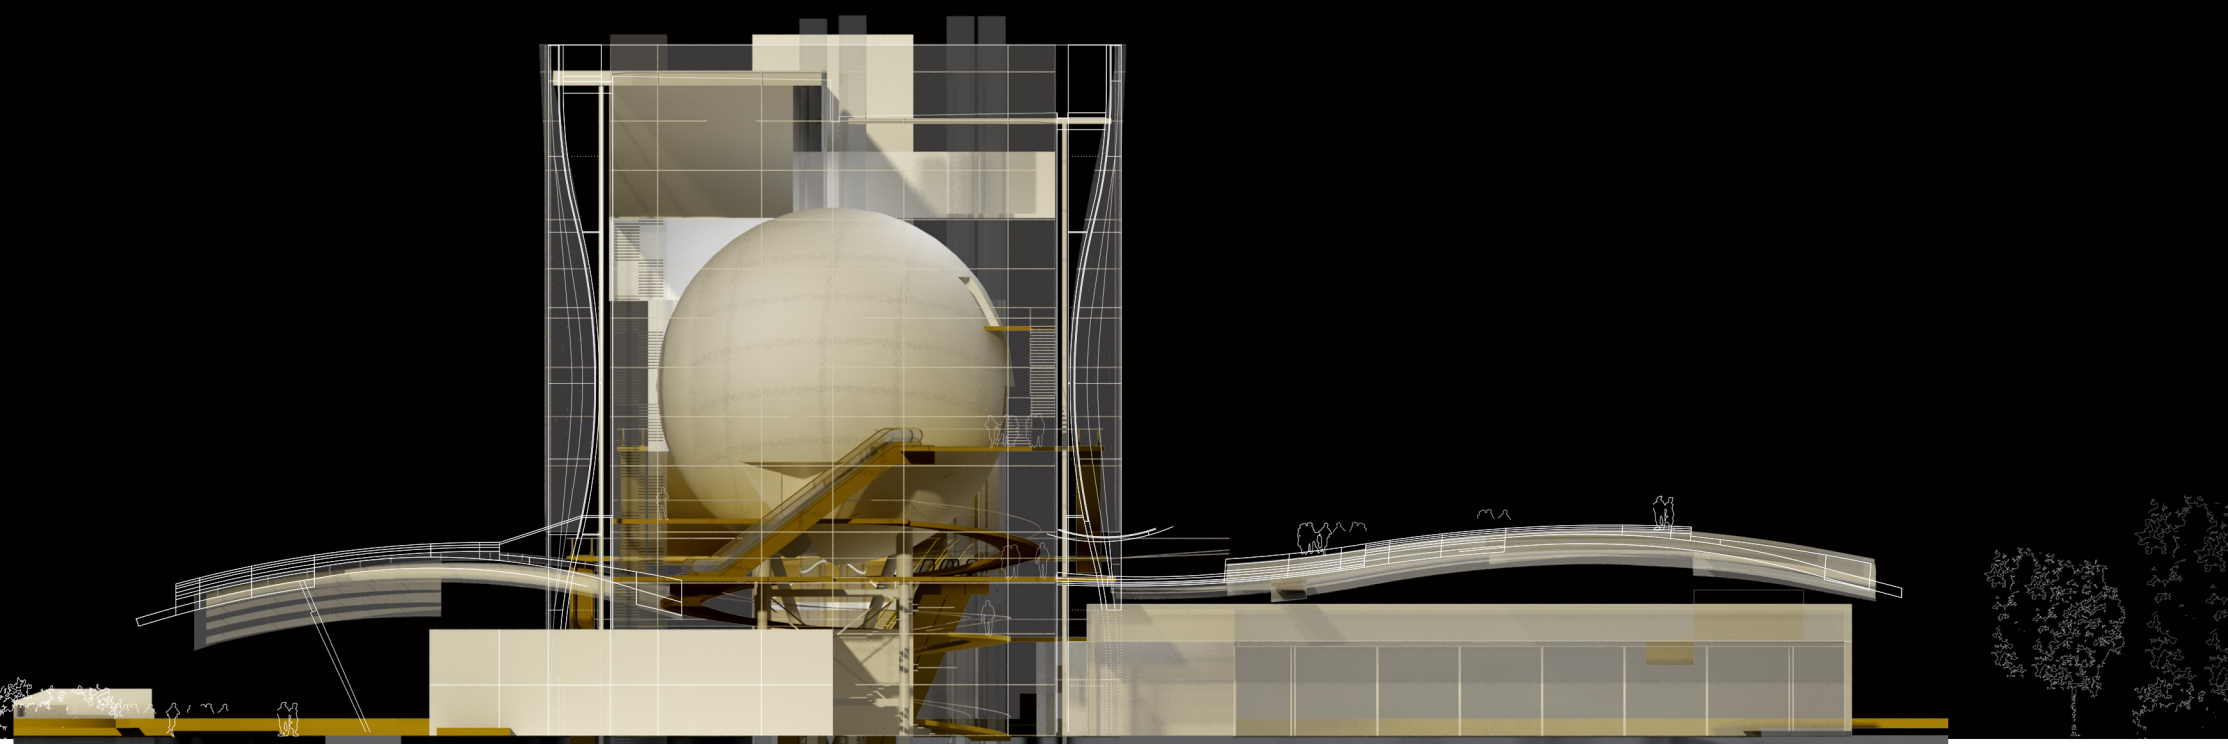

ELEVATION 4 . VIEW FROM OMLADINSKIH BRIGADA STREET . scale 1:200