



LONGITUDINAL SECTION scale 1:200

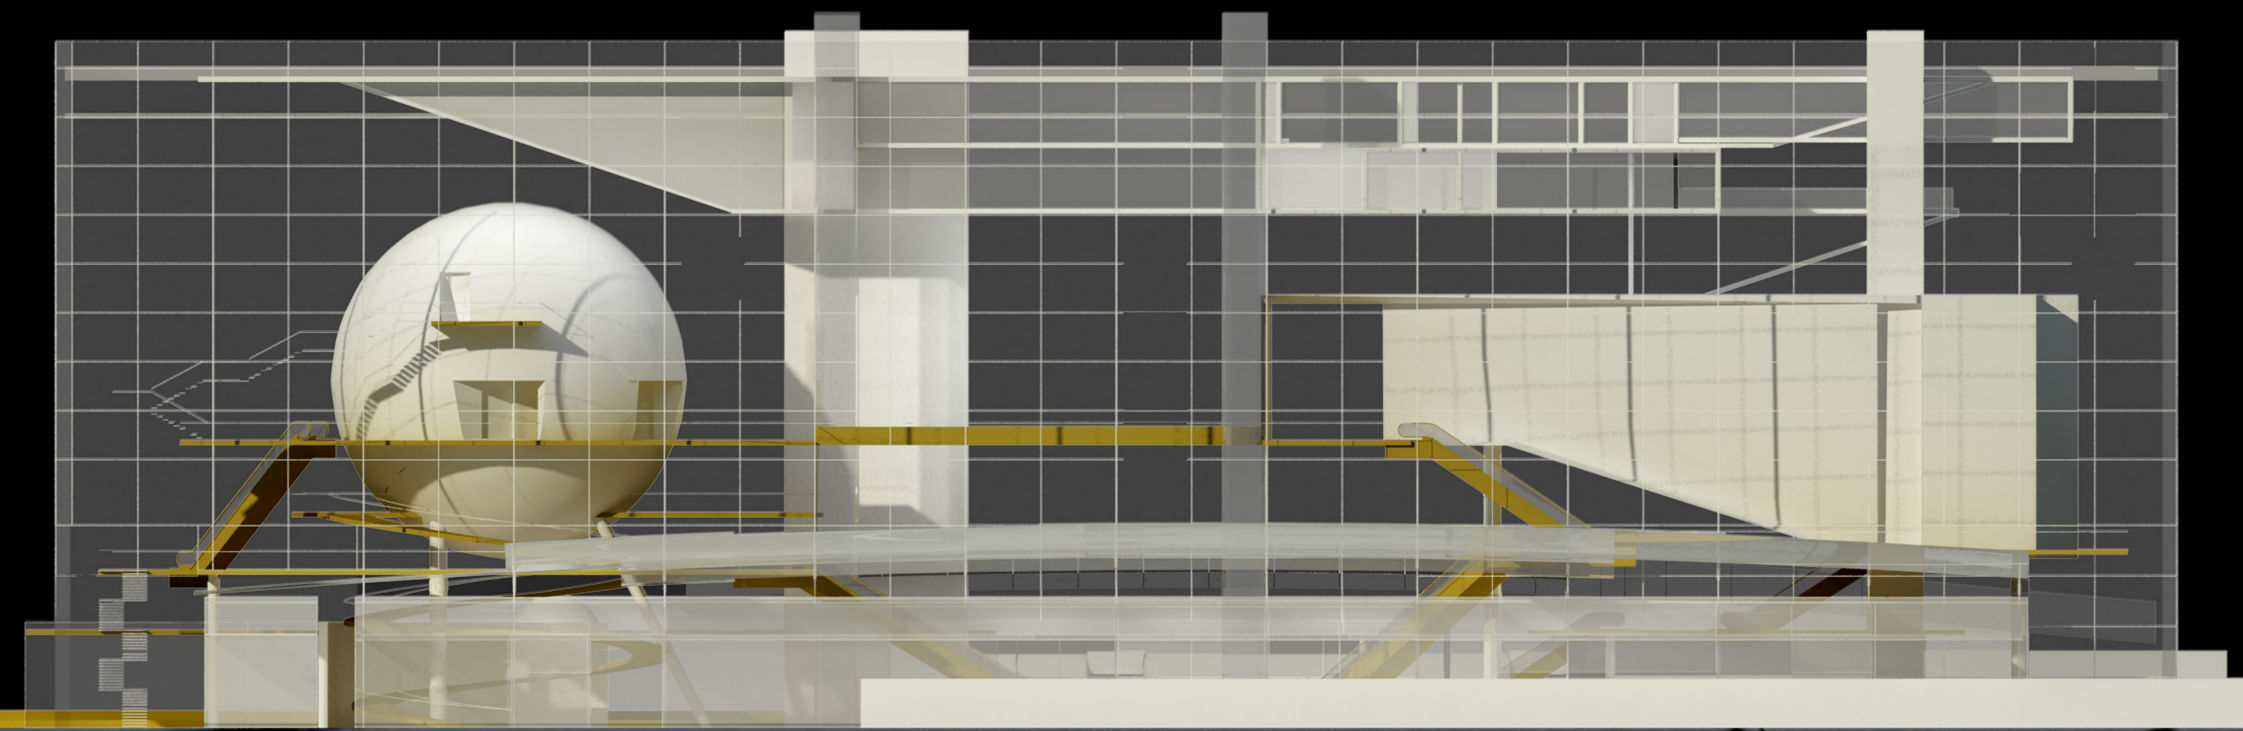

ELEVATION 1 . VIEW FROM ARSENIJA ČARNOJEVIĆA BOULEVARD . scale 1:200

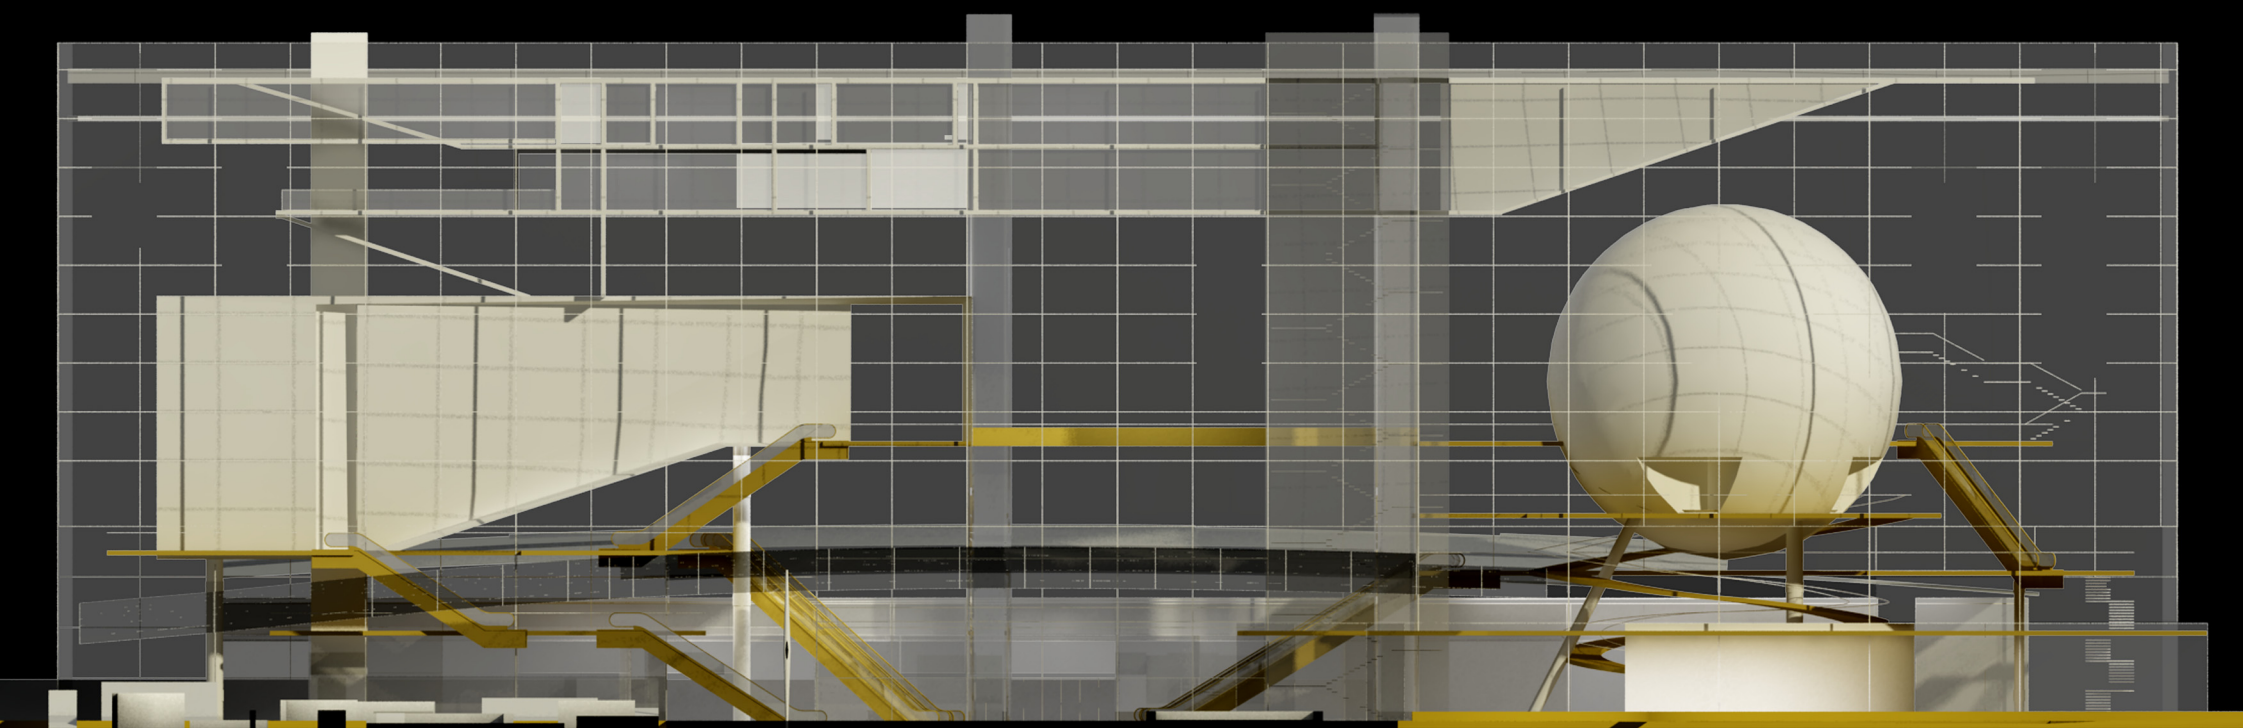

ELEVATION 2 . VIEW FROM MILUTINA MILANKOVIĆA STREET . scale 1:200