


+11.45 . LEVEL 3 . PLANETARIUM EXIT LEVEL . scale 1:200



+9.45 . LEVEL 2 . CONFERENCE HALL EXIT LEVEL . scale 1:200

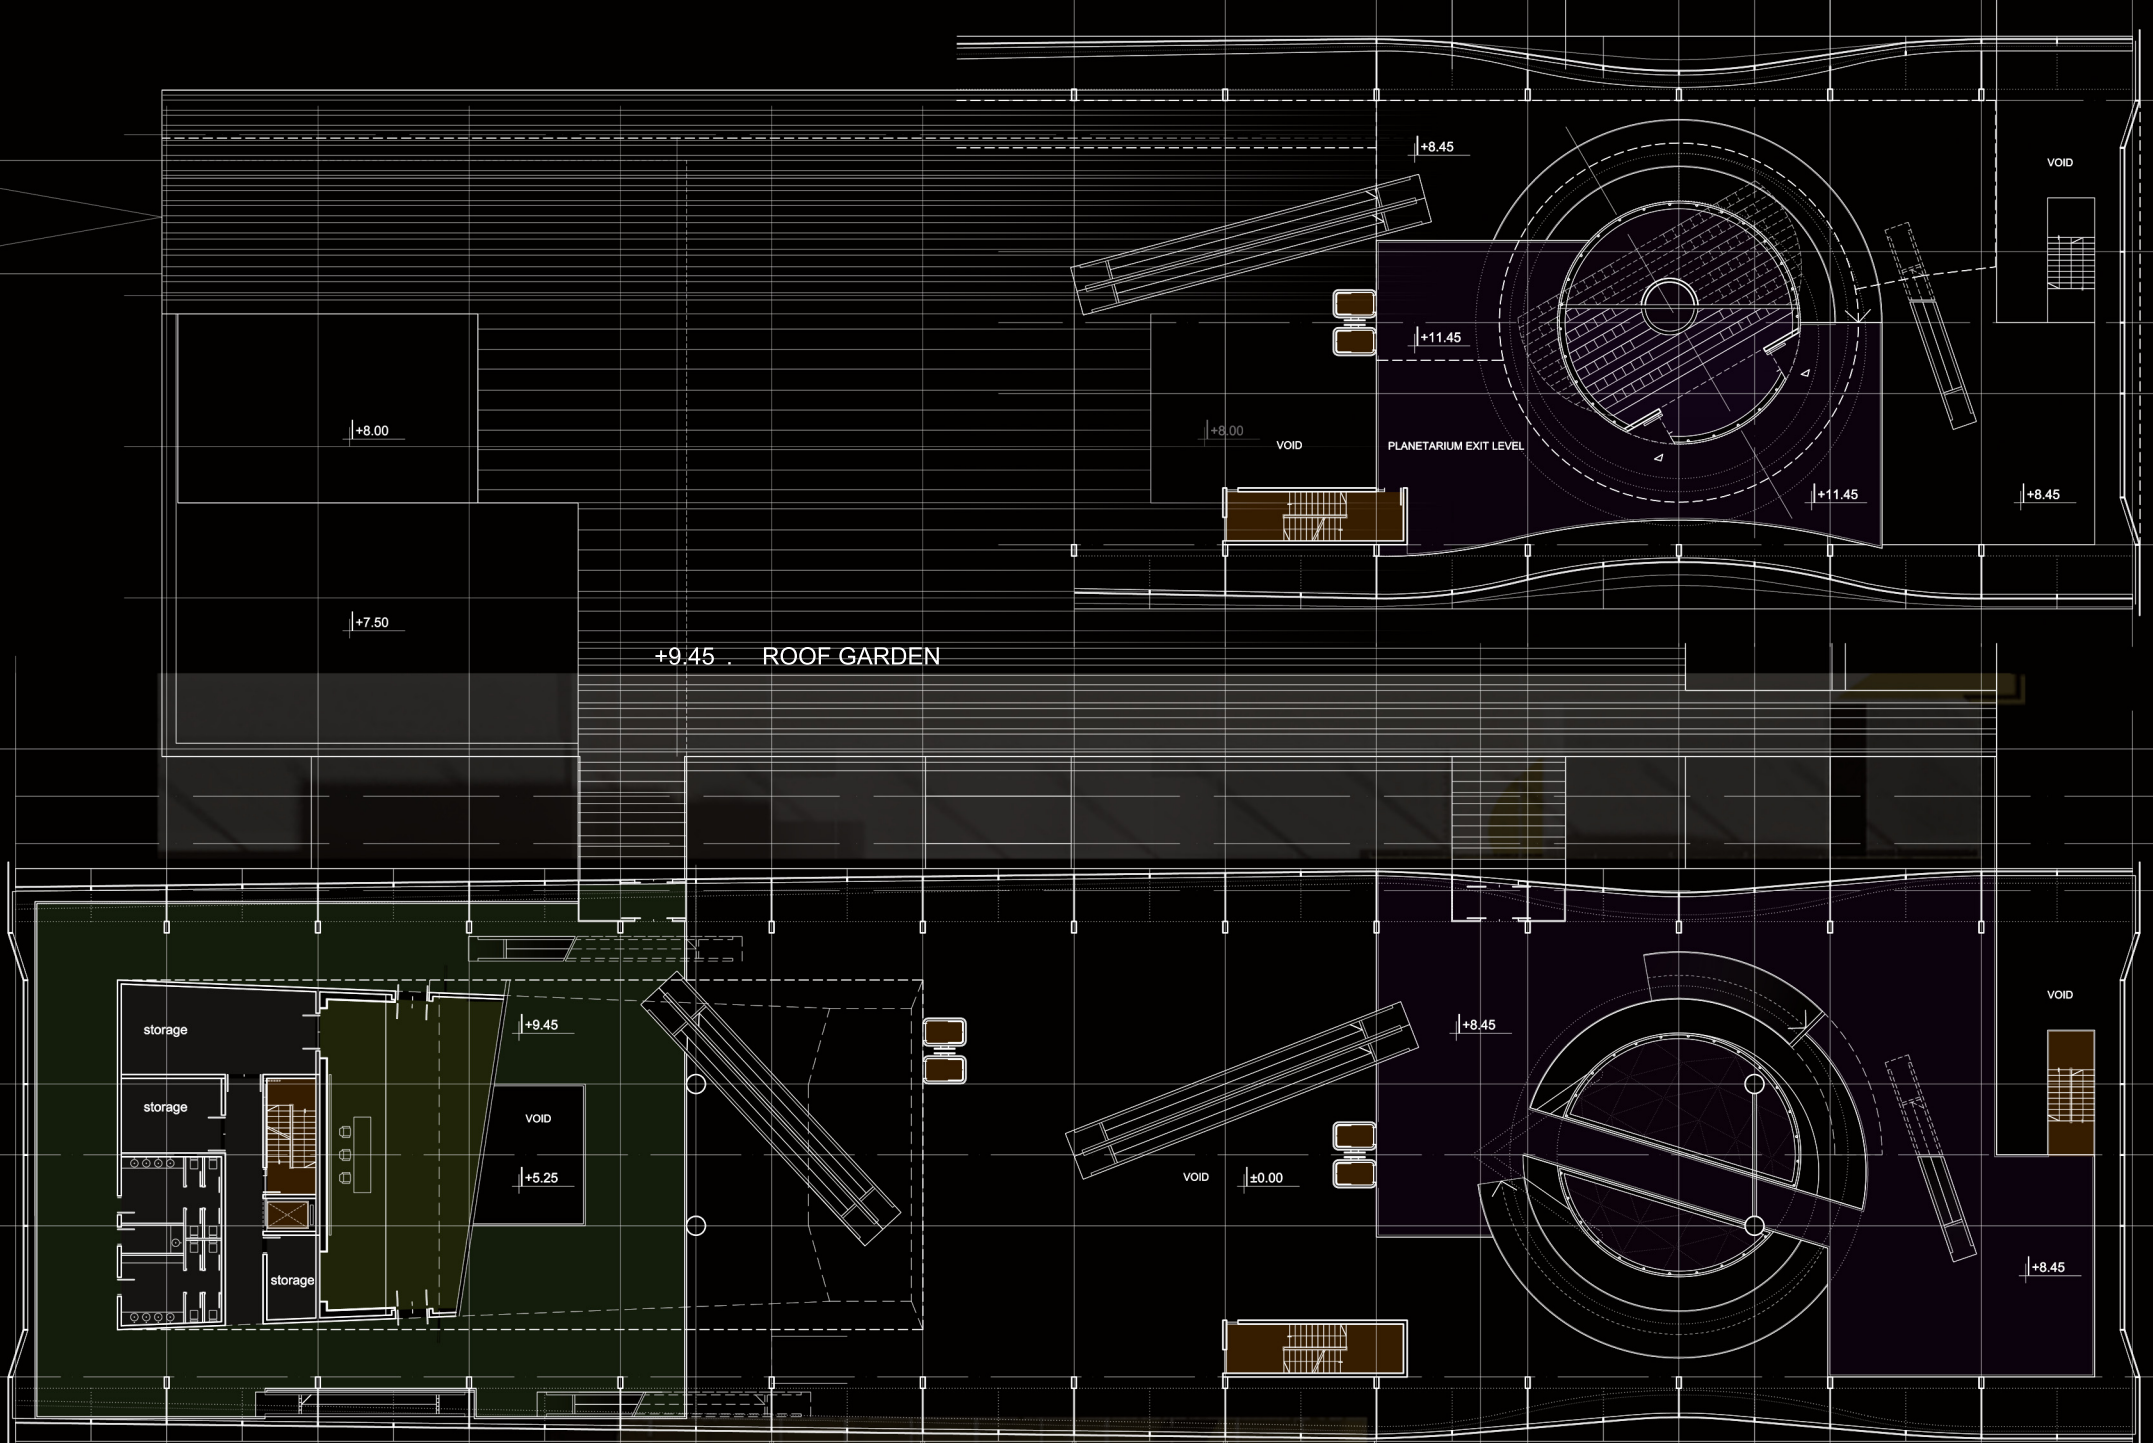

+5.25 . LEVEL 1 . CHILDREN'S CLUB LOUNGE . Scale 1:200

