



3D VIEWS OF THE LOCATION

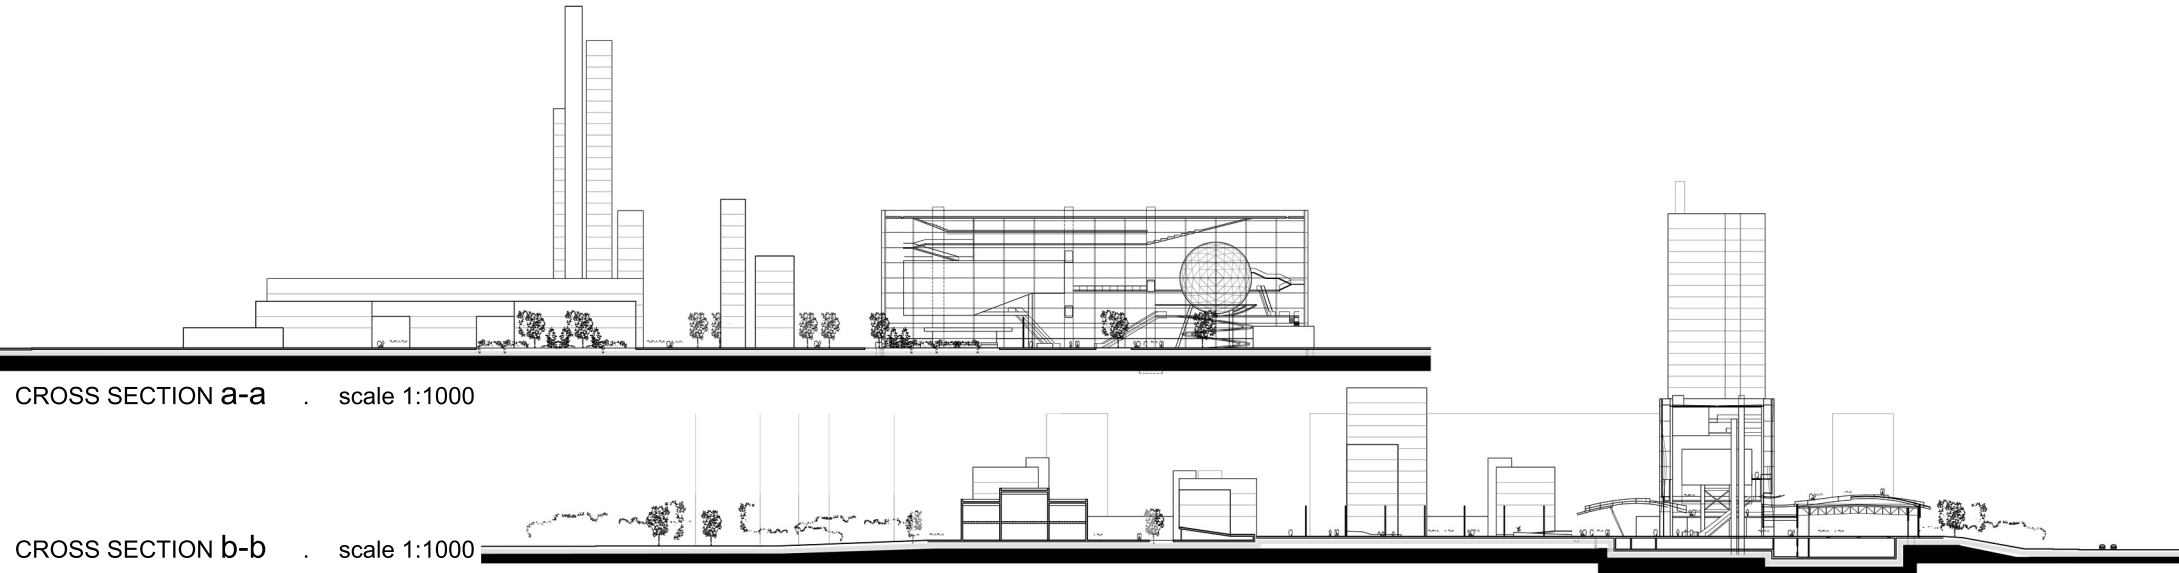

CROSS SECTION a-a . scale 1:1000

CROSS SECTION b-b . scale 1:1000

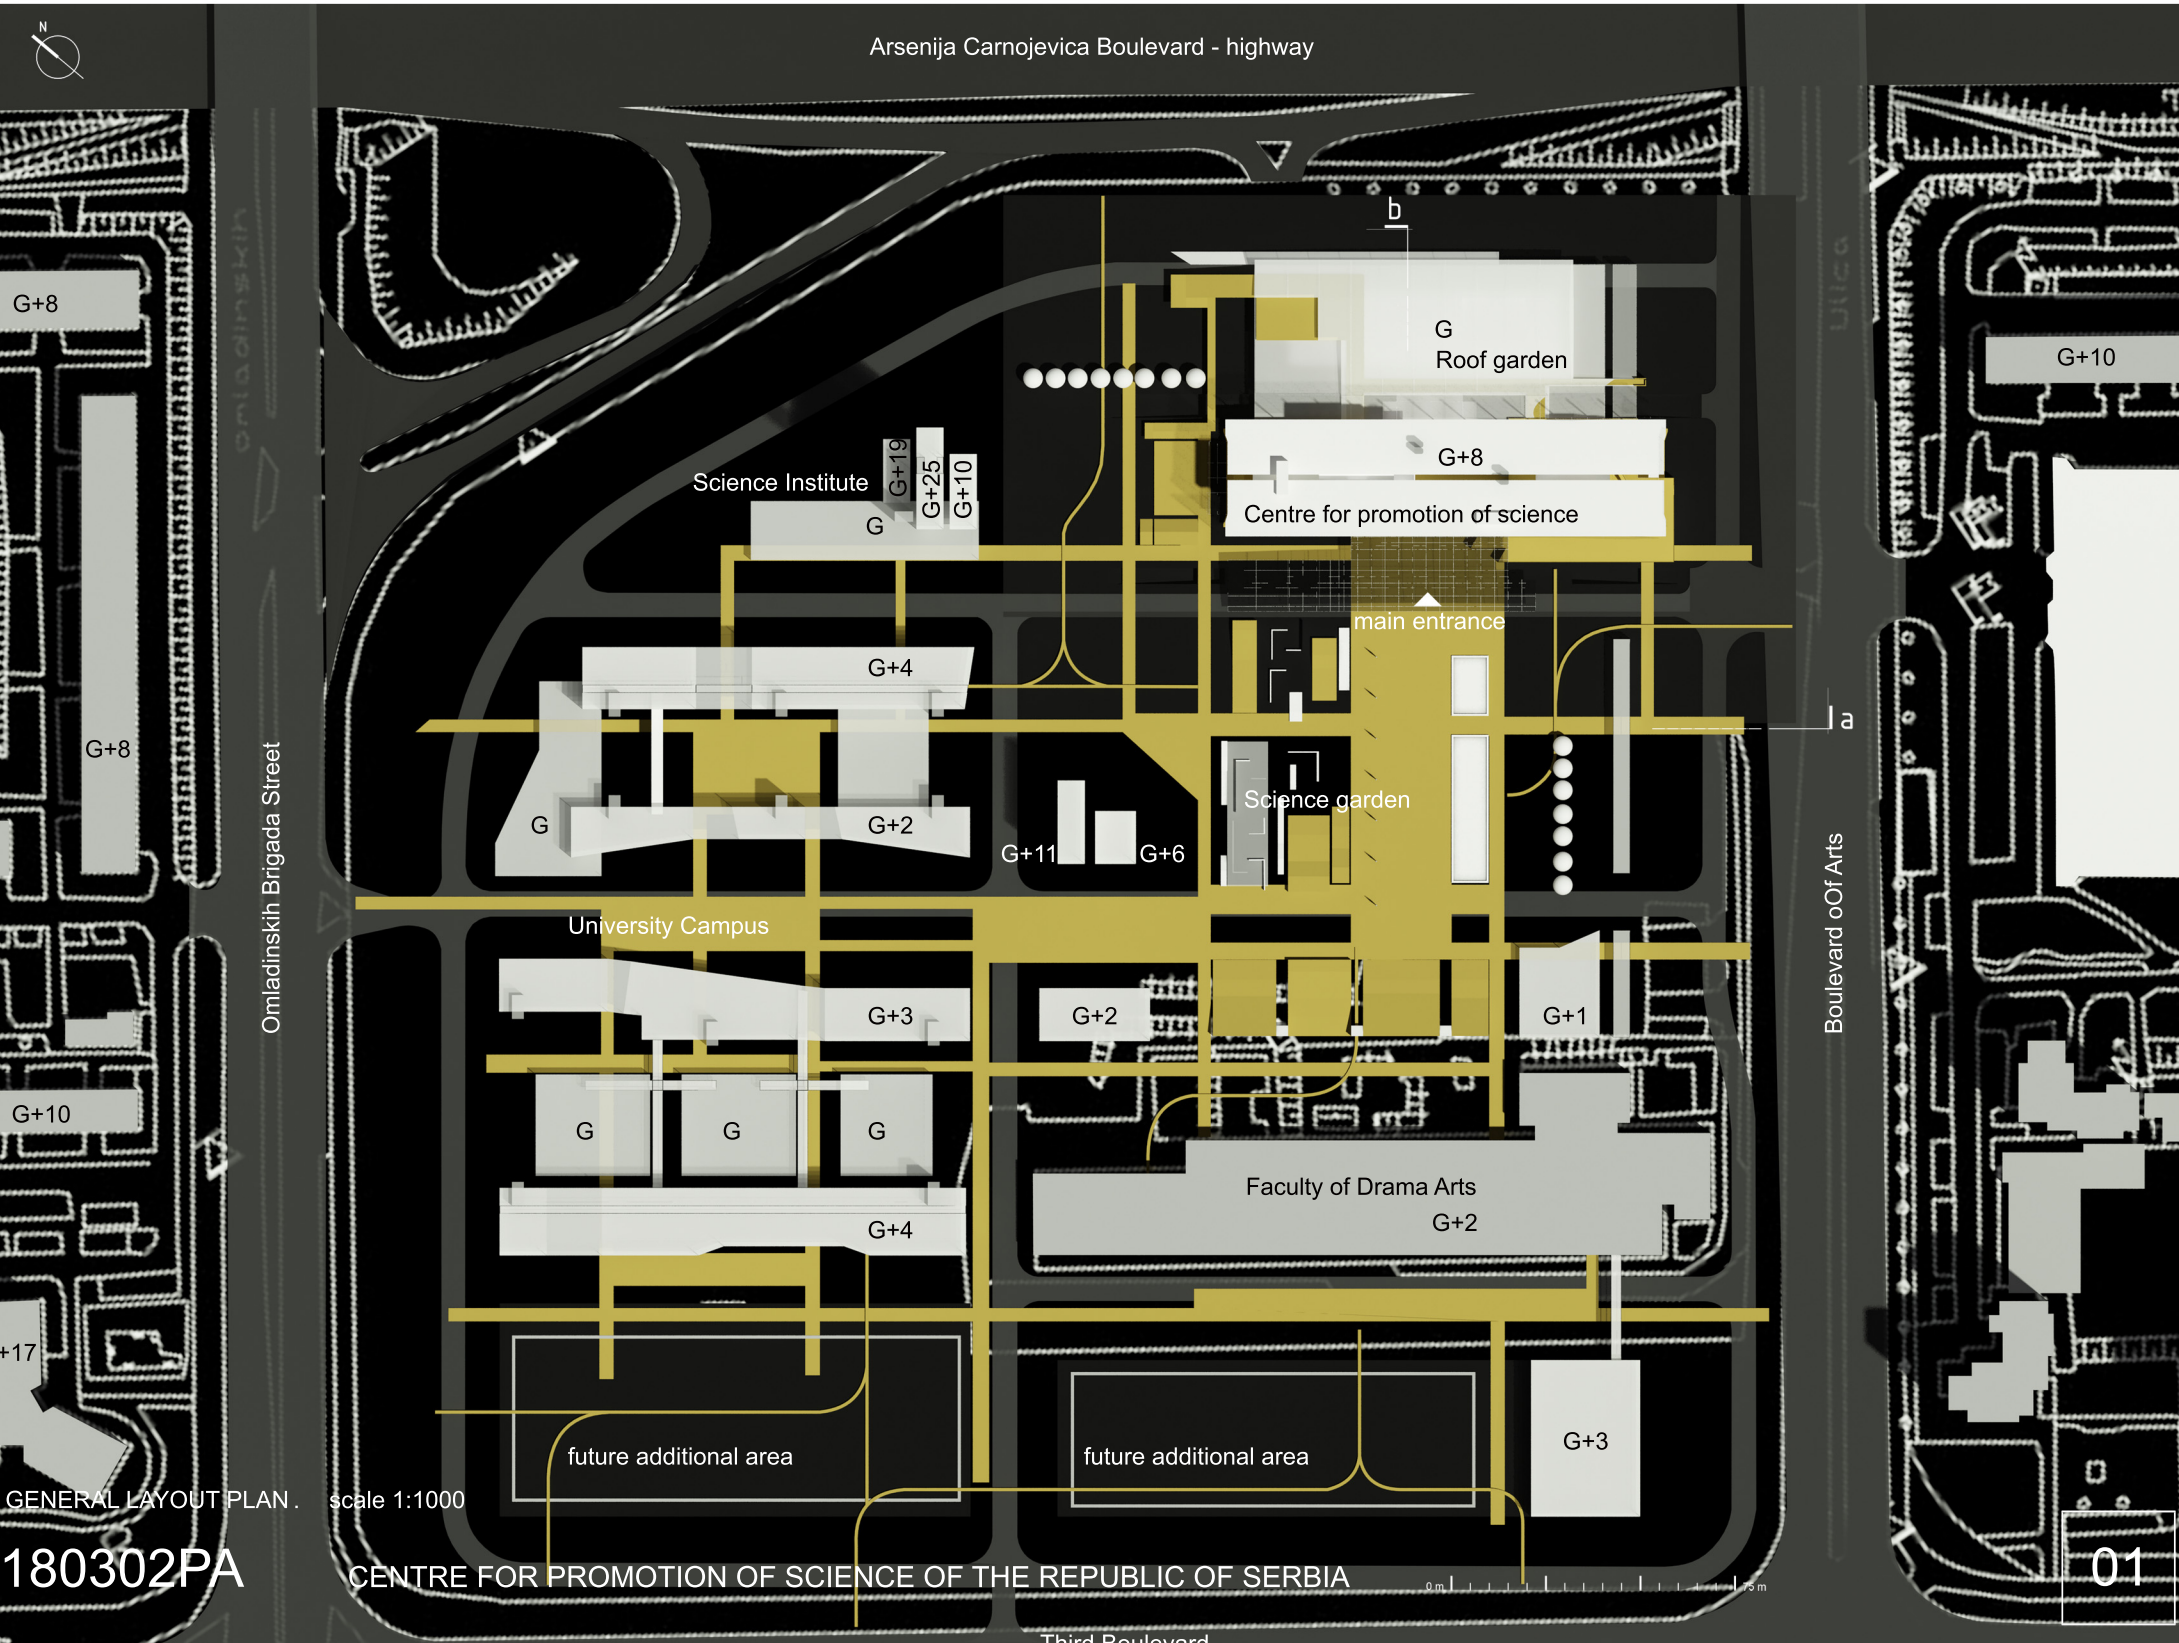

GENERAL LAYOUT PLAN . scale 1:1000